


3	Corrected distance of 158RE-111.	04-04-00	GNC
2	Revised Parcels H, E, D, & B; added Parcels A-2, B-1, B-2, C-2, C-3, and E-2.	07-15-99	GNC
1	Revised Easement Parcels and Wildlife Corridor; added 'D' (for digitally-produced) to Map File Number.	09-22-97	GNC
NO.	REVISION	DATE	MADE
4	Revised Parcel H, corners 72D and 72C.	03-09-01	GNC

COMPILED, MR./DW., DATE, 5/23/04
 GENERATED, MR./DW., DATE, 7/23/04
 CHECKED, ALH., DATE, 7/23/04

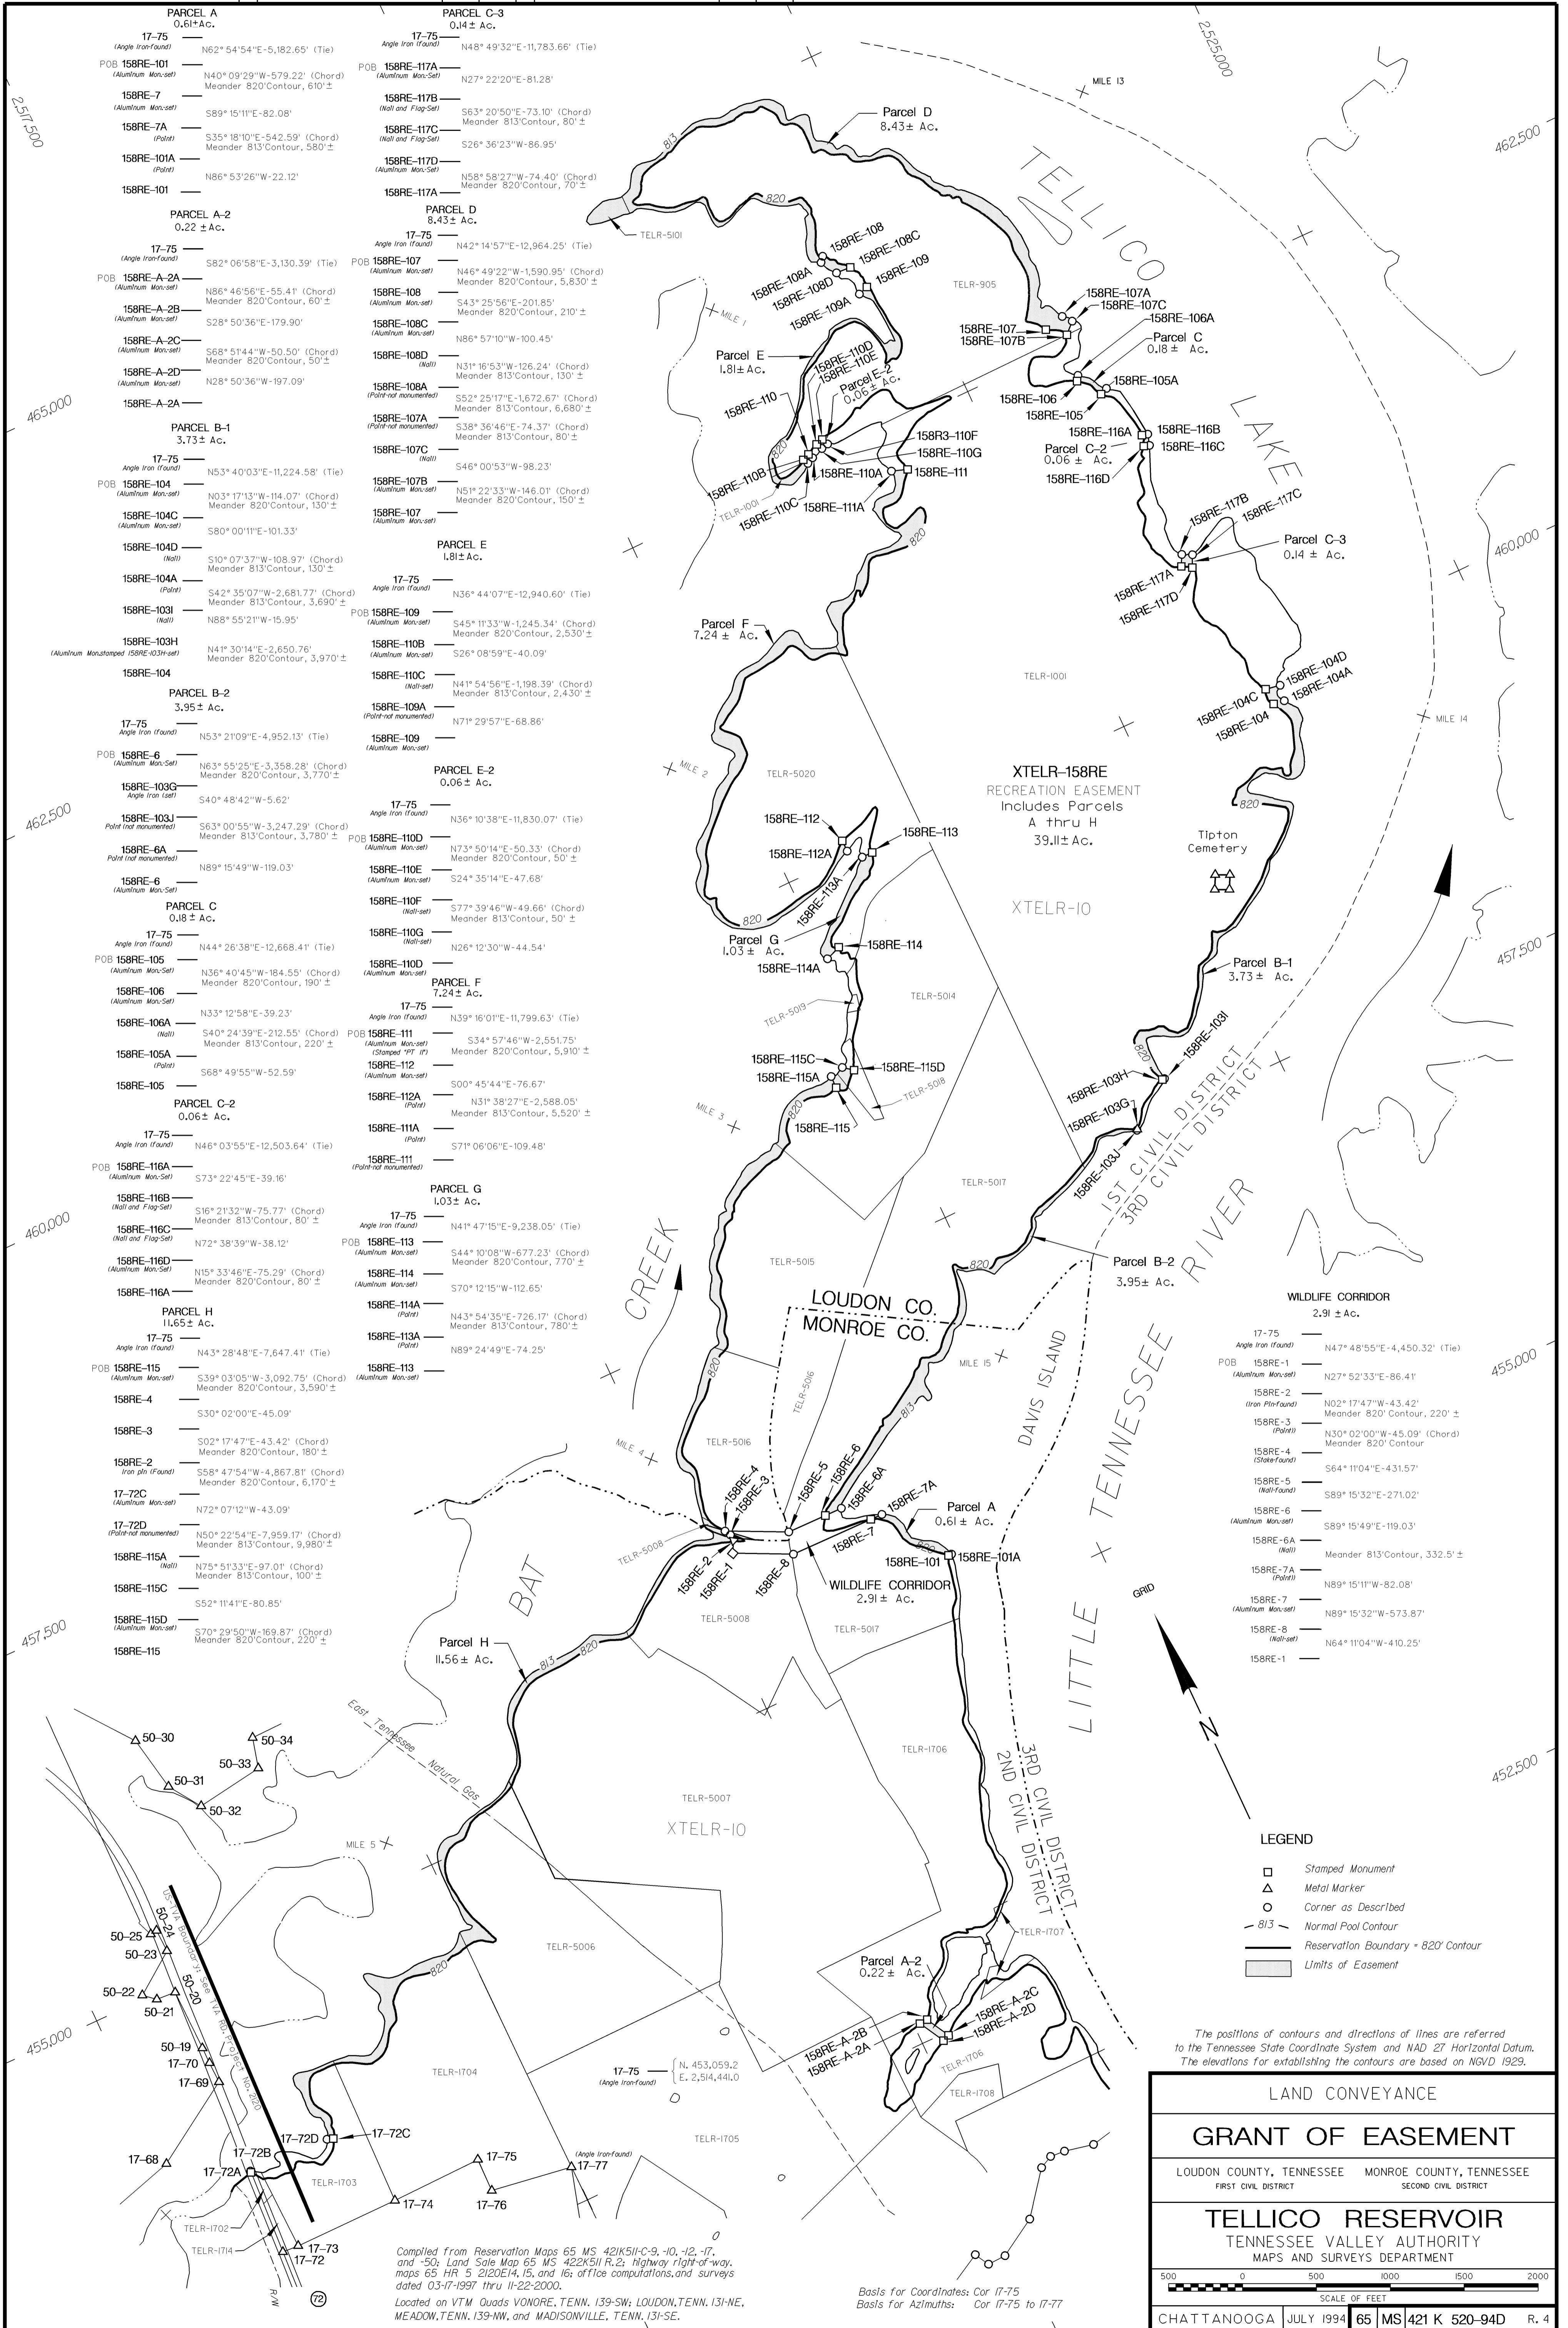

PARCEL A 0.61± Ac.	PARCEL C-3 0.14± Ac.
17-75 Angle Iron Found N62° 54' 54" E - 5,182.65' (Tie)	17-75 Angle Iron Found N48° 49' 32" E - 11,783.66' (Tie)
POB 158RE-101 (Aluminum Mon.-set) N40° 09' 29" W - 579.22' (Chord) Meander 820' Contour, 610' ±	POB 158RE-117A (Aluminum Mon.-set) N27° 22' 20" E - 81.28'
158RE-7 (Aluminum Mon.-set) S89° 15' 11" E - 82.08'	158RE-117B (Wall and Flag-Set) S63° 20' 50" E - 73.10' (Chord) Meander 813' Contour, 80' ±
158RE-7A (Point) S35° 18' 10" E - 542.59' (Chord) Meander 813' Contour, 580' ±	158RE-117C (Wall and Flag-Set) S26° 36' 23" W - 86.95'
158RE-101A (Point) N86° 53' 26" W - 22.12'	158RE-117D (Aluminum Mon.-set) N58° 58' 27" W - 74.40' (Chord) Meander 820' Contour, 70' ±
158RE-101	158RE-117A
PARCEL A-2 0.22± Ac.	PARCEL D 8.43± Ac.
17-75 Angle Iron Found S82° 06' 58" E - 3,130.39' (Tie)	17-75 Angle Iron Found N42° 14' 57" E - 12,964.25' (Tie)
POB 158RE-A-2A (Aluminum Mon.-set) N86° 46' 56" E - 55.41' (Chord) Meander 820' Contour, 60' ±	POB 158RE-107 (Aluminum Mon.-set) N46° 49' 22" W - 1,590.95' (Chord) Meander 820' Contour, 5,830' ±
158RE-A-2B (Aluminum Mon.-set) S28° 50' 36" E - 179.90'	158RE-108 (Aluminum Mon.-set) S43° 25' 56" E - 201.85' (Chord) Meander 820' Contour, 210' ±
158RE-A-2C (Aluminum Mon.-set) S68° 51' 44" W - 50.50' (Chord) Meander 820' Contour, 50' ±	158RE-108C (Aluminum Mon.-set) N86° 57' 10" W - 100.45'
158RE-A-2D (Aluminum Mon.-set) N28° 50' 36" W - 197.09'	158RE-108D (Wall) N31° 16' 53" W - 126.24' (Chord) Meander 813' Contour, 6,680' ±
158RE-A-2A	158RE-108A (Point-not monumented) S52° 25' 17" E - 1,672.67' (Chord) Meander 813' Contour, 6,680' ±
PARCEL B-1 3.73± Ac.	PARCEL E 1.81± Ac.
17-75 Angle Iron Found N53° 40' 03" E - 11,224.58' (Tie)	17-75 Angle Iron Found N36° 44' 07" E - 12,940.60' (Tie)
POB 158RE-104 (Aluminum Mon.-set) N03° 17' 13" W - 114.07' (Chord) Meander 820' Contour, 130' ±	POB 158RE-109 (Aluminum Mon.-set) S45° 11' 33" W - 1,245.34' (Chord) Meander 820' Contour, 2,530' ±
158RE-104C (Aluminum Mon.-set) S80° 00' 11" E - 101.33'	158RE-110B (Aluminum Mon.-set) S26° 08' 59" E - 40.09'
158RE-104D (Wall) S10° 07' 37" W - 108.97' (Chord) Meander 813' Contour, 130' ±	158RE-110C (Wall-set) N41° 54' 56" E - 1,198.39' (Chord) Meander 813' Contour, 2,430' ±
158RE-104A (Point) S42° 35' 07" W - 2,681.77' (Chord) Meander 813' Contour, 3,690' ±	158RE-107C (Wall) S46° 00' 53" W - 98.23'
158RE-103I (Wall) N88° 55' 21" W - 15.95'	POB 158RE-109A (Point-not monumented) N71° 29' 57" E - 68.86'
158RE-103H (Aluminum Mon.-set) N41° 30' 14" E - 2,650.76' (Chord) Meander 820' Contour, 3,970' ±	158RE-109 (Aluminum Mon.-set)
158RE-104	PARCEL E-2 0.06± Ac.
PARCEL B-2 3.95± Ac.	PARCEL F 7.24± Ac.
17-75 Angle Iron Found N53° 21' 09" E - 4,952.13' (Tie)	17-75 Angle Iron Found N36° 10' 38" E - 11,830.07' (Tie)
POB 158RE-6 (Aluminum Mon.-set) N63° 55' 25" E - 3,358.28' (Chord) Meander 820' Contour, 3,770' ±	POB 158RE-110D (Aluminum Mon.-set) N73° 50' 14" E - 50.33' (Chord) Meander 820' Contour, 50' ±
158RE-103G (Aluminum Mon.-set) S40° 48' 42" W - 5.62'	158RE-110E (Aluminum Mon.-set) S24° 35' 14" E - 47.68'
158RE-103J (Point-not monumented) S63° 00' 55" W - 3,247.29' (Chord) Meander 813' Contour, 3,780' ±	158RE-110F (Wall-set) S77° 39' 46" W - 49.66' (Chord) Meander 813' Contour, 50' ±
158RE-6A (Point-not monumented) N89° 15' 49" W - 119.03'	158RE-110G (Wall-set) N26° 12' 30" W - 44.54'
158RE-6 (Aluminum Mon.-set)	158RE-110D (Aluminum Mon.-set)
PARCEL C 0.18± Ac.	PARCEL F 7.24± Ac.
17-75 Angle Iron Found N44° 26' 38" E - 12,668.41' (Tie)	17-75 Angle Iron Found N39° 16' 01" E - 11,799.63' (Tie)
POB 158RE-105 (Aluminum Mon.-set) N36° 40' 45" W - 184.55' (Chord) Meander 820' Contour, 190' ±	POB 158RE-111 (Aluminum Mon.-set) S34° 57' 46" W - 2,551.75' (Chord) Meander 820' Contour, 5,910' ±
158RE-106 (Aluminum Mon.-set) N33° 12' 58" E - 39.23'	158RE-112 (Aluminum Mon.-set) S00° 45' 44" E - 76.67'
158RE-106A (Wall) S40° 24' 39" E - 212.55' (Chord) Meander 813' Contour, 220' ±	158RE-112A (Point) N31° 38' 27" E - 2,588.05' (Chord) Meander 813' Contour, 5,520' ±
158RE-105A (Point) S68° 49' 55" W - 52.59'	158RE-111A (Point) S71° 06' 06" E - 109.48'
158RE-105	158RE-111 (Point-not monumented)
PARCEL C-2 0.06± Ac.	PARCEL G 1.03± Ac.
17-75 Angle Iron Found N46° 03' 55" E - 12,503.64' (Tie)	17-75 Angle Iron Found N41° 47' 15" E - 9,238.05' (Tie)
POB 158RE-116A (Aluminum Mon.-set) S73° 22' 45" E - 39.16'	POB 158RE-113 (Aluminum Mon.-set) S44° 10' 08" W - 677.23' (Chord) Meander 820' Contour, 770' ±
158RE-116B (Wall and Flag-Set) S16° 21' 32" W - 75.77' (Chord) Meander 813' Contour, 80' ±	158RE-114 (Aluminum Mon.-set) S70° 12' 15" W - 112.65'
158RE-116C (Wall and Flag-Set) N72° 38' 39" W - 38.12'	158RE-114A (Point) N43° 54' 35" E - 726.17' (Chord) Meander 813' Contour, 780' ±
158RE-116D (Aluminum Mon.-set) N15° 33' 46" E - 75.29' (Chord) Meander 820' Contour, 80' ±	158RE-113A (Point) N89° 24' 49" E - 74.25'
158RE-116A	158RE-113 (Aluminum Mon.-set)
PARCEL H 11.65± Ac.	
17-75 Angle Iron Found N43° 28' 48" E - 7,647.41' (Tie)	
POB 158RE-115 (Aluminum Mon.-set) S39° 03' 05" W - 3,092.75' (Chord) Meander 820' Contour, 3,590' ±	
158RE-4 (Aluminum Mon.-set) S30° 02' 00" E - 45.09'	
158RE-3 (Aluminum Mon.-set) S02° 17' 47" E - 43.42' (Chord) Meander 820' Contour, 180' ±	
158RE-2 (Iron Pin Found) S58° 47' 54" W - 4,867.81' (Chord) Meander 820' Contour, 6,170' ±	
17-72C (Aluminum Mon.-set) N72° 07' 12" W - 43.09'	
17-72D (Point-not monumented) N50° 22' 54" E - 7,959.17' (Chord) Meander 813' Contour, 9,980' ±	
158RE-115A (Wall) N75° 51' 33" E - 97.01' (Chord) Meander 813' Contour, 100' ±	
158RE-115C (Aluminum Mon.-set) S52° 11' 41" E - 80.85'	
158RE-115D (Aluminum Mon.-set) S70° 29' 50" W - 169.87' (Chord) Meander 820' Contour, 220' ±	
158RE-115	

WILDLIFE CORRIDOR
2.91± Ac.

17-75 Angle Iron Found N47° 48' 55" E - 4,450.32' (Tie)	158RE-1 (Aluminum Mon.-set) N27° 52' 33" E - 86.41'
158RE-2 (Iron Pin Found) N02° 17' 47" W - 43.42' (Chord) Meander 820' Contour, 220' ±	158RE-3 (Point) N30° 02' 00" W - 45.09' (Chord) Meander 820' Contour
158RE-4 (Stake Found) S64° 11' 04" E - 431.57'	158RE-5 (Wall-Found) S89° 15' 32" E - 271.02'
158RE-6 (Aluminum Mon.-set) S89° 15' 49" E - 119.03'	158RE-6A (Wall) Meander 813' Contour, 332.5' ±
158RE-7A (Point) N89° 15' 11" W - 82.08'	158RE-7 (Aluminum Mon.-set) N89° 15' 32" W - 573.87'
158RE-8 (Wall-set) N64° 11' 04" W - 410.25'	158RE-1

- LEGEND**
- Stamped Monument
 - Metal Marker
 - △ Corner as Described
 - 813 - Normal Pool Contour
 - - - - - Reservation Boundary = 820' Contour
 - ▭ Limits of Easement

The positions of contours and directions of lines are referred to the Tennessee State Coordinate System and NAD 27 Horizontal Datum. The elevations for establishing the contours are based on NGVD 1929.

LAND CONVEYANCE

GRANT OF EASEMENT

LOUDON COUNTY, TENNESSEE MONROE COUNTY, TENNESSEE
 FIRST CIVIL DISTRICT SECOND CIVIL DISTRICT

TELICO RESERVOIR
 TENNESSEE VALLEY AUTHORITY
 MAPS AND SURVEYS DEPARTMENT

500 0 500 1000 1500 2000
 SCALE OF FEET

CHATTANOOGA JULY 1994 65 MS 421 K 520-94D R. 4

0090074

Compiled from Reservation Maps 65 MS 421K511-C-9, -10, -12, -17, and -50; Land Sale Map 65 MS 422K511 R.2; highway right-of-way maps 65 HR 5 2120E14, 15, and 16; office computations, and surveys dated 03-17-1997 thru 11-22-2000.
 Located on VTM Quads VONORE, TENN. 139-SW; LOUDON, TENN. 131-NE, MEADOW, TENN. 139-NW, and MADISONVILLE, TENN. 131-SE.

Basis for Coordinates: Cor 17-75
 Basis for Azimuths: Cor 17-75 to 17-77